

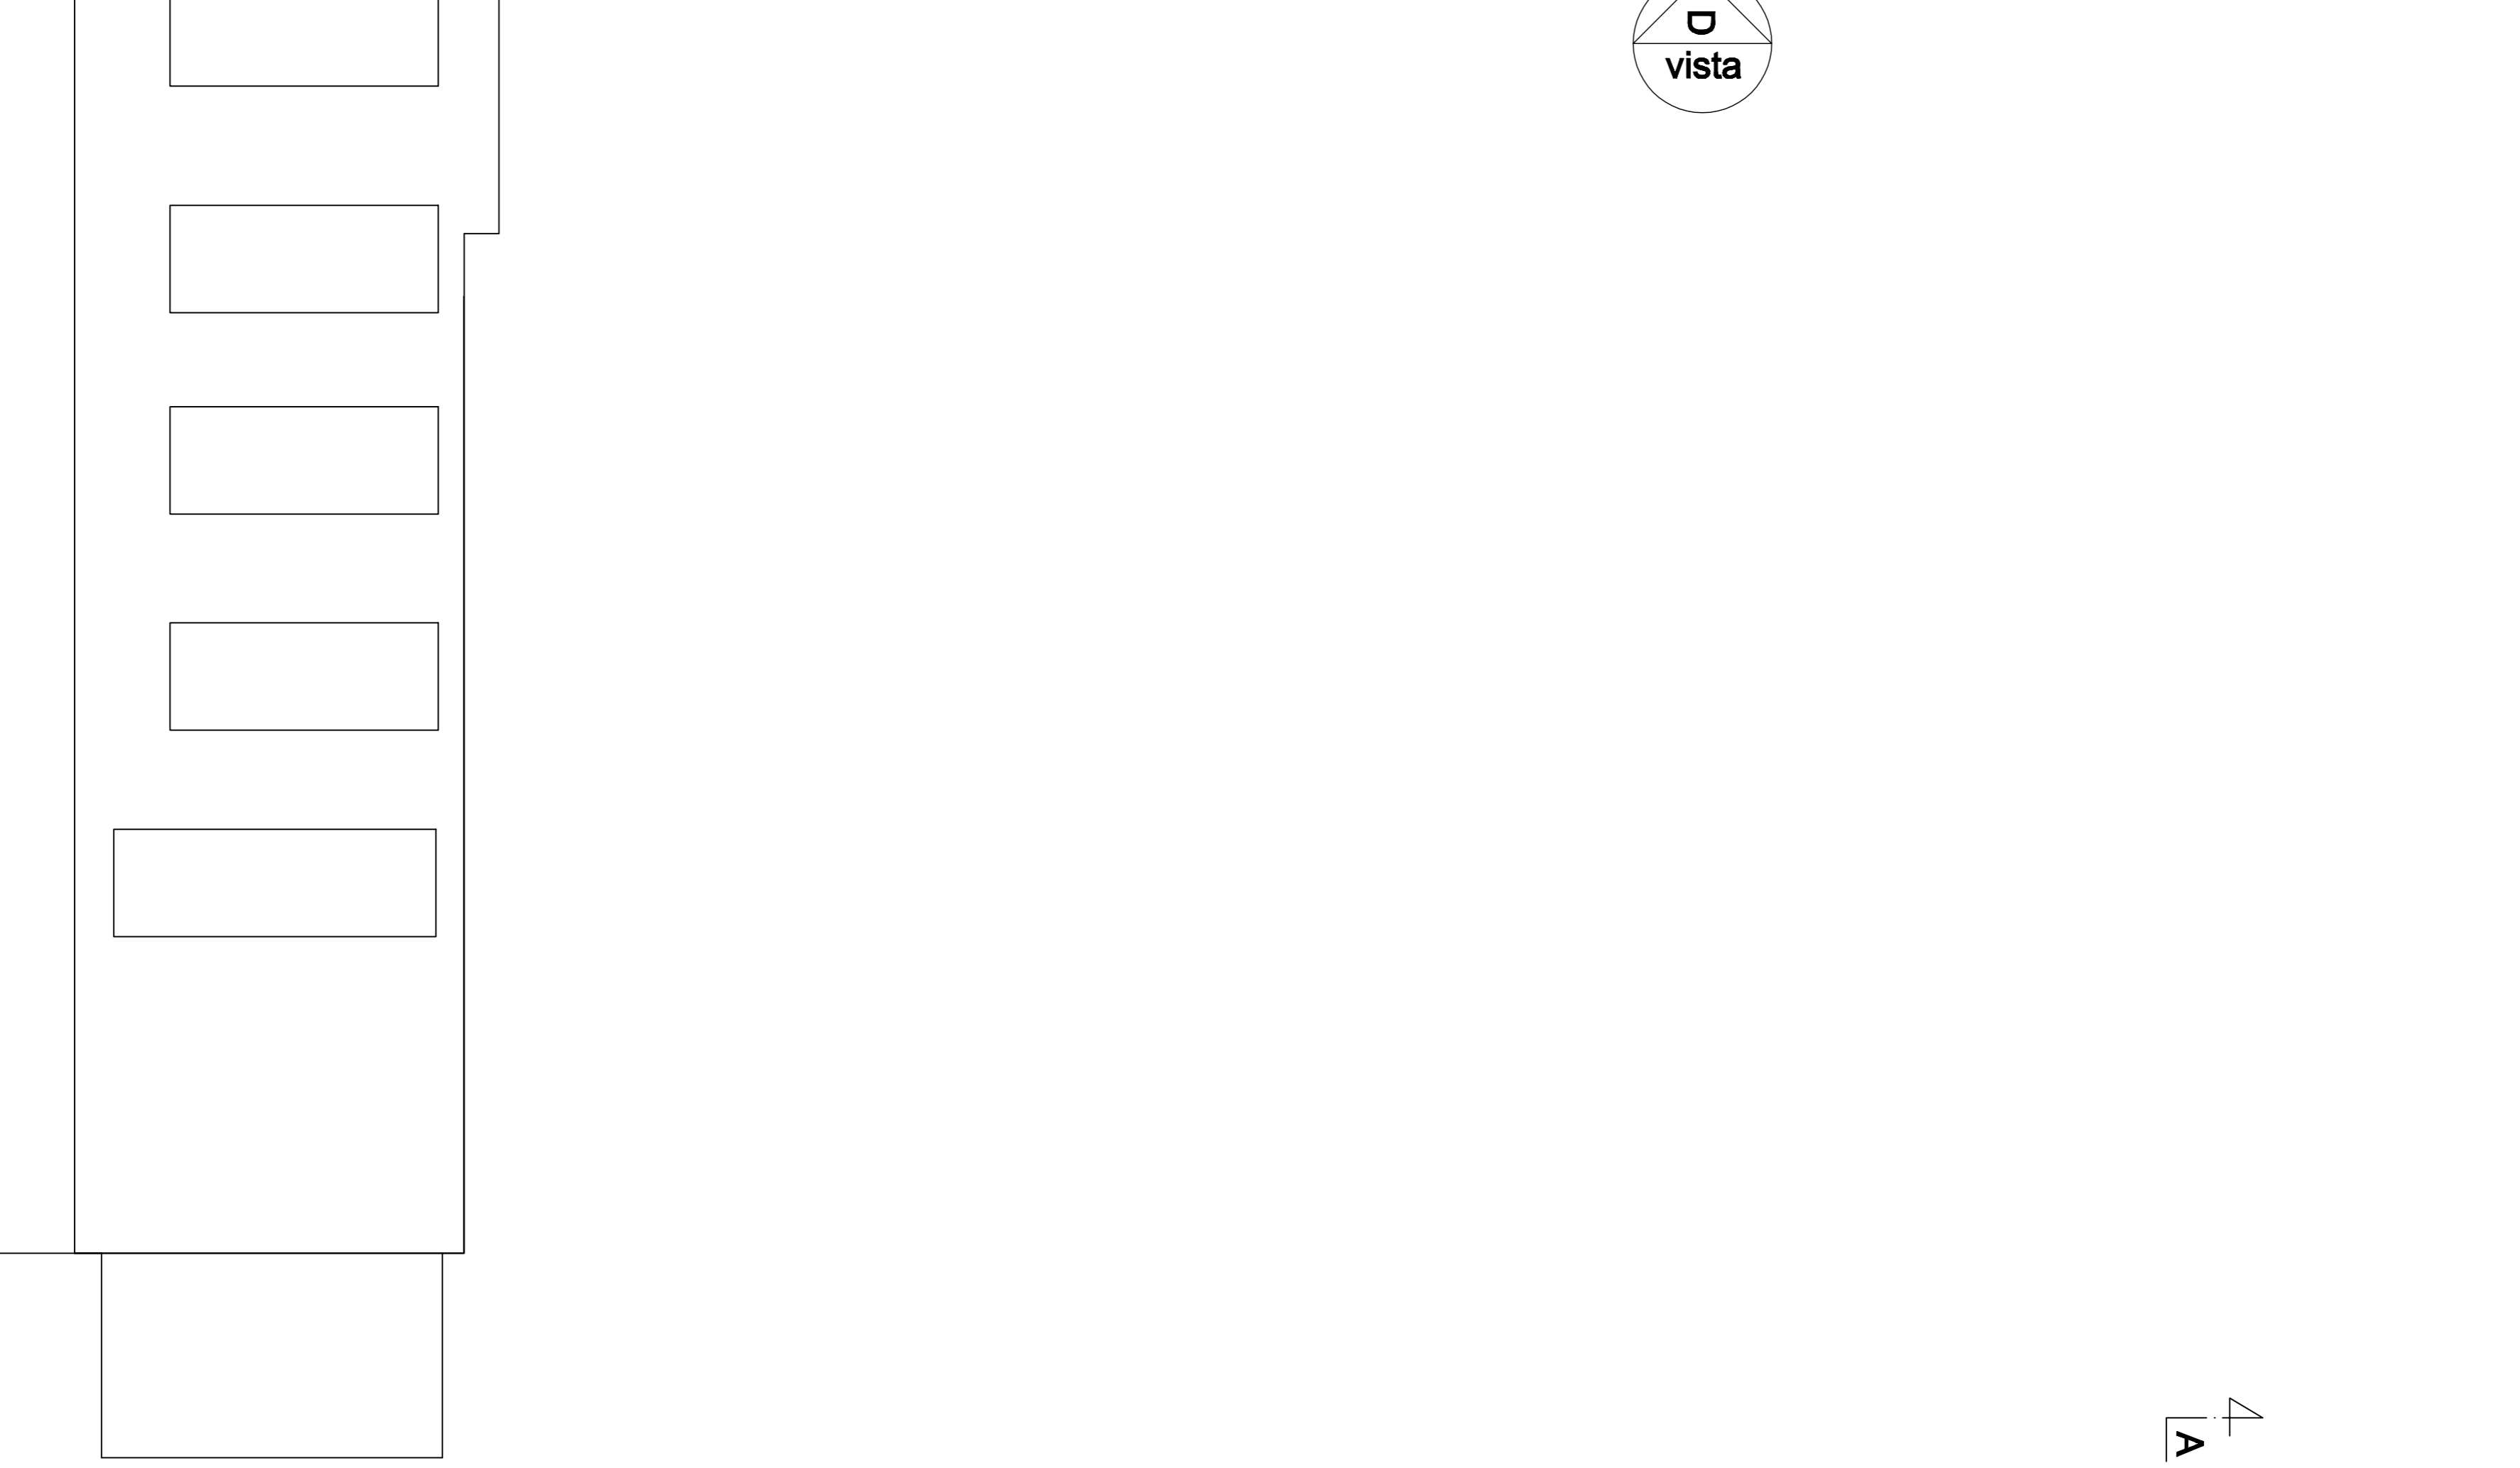



vista D

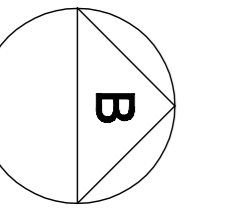

PIANO SERVIZI PAL. A

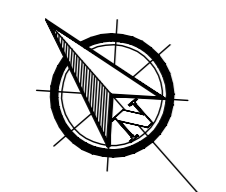

Rapp. 1:100

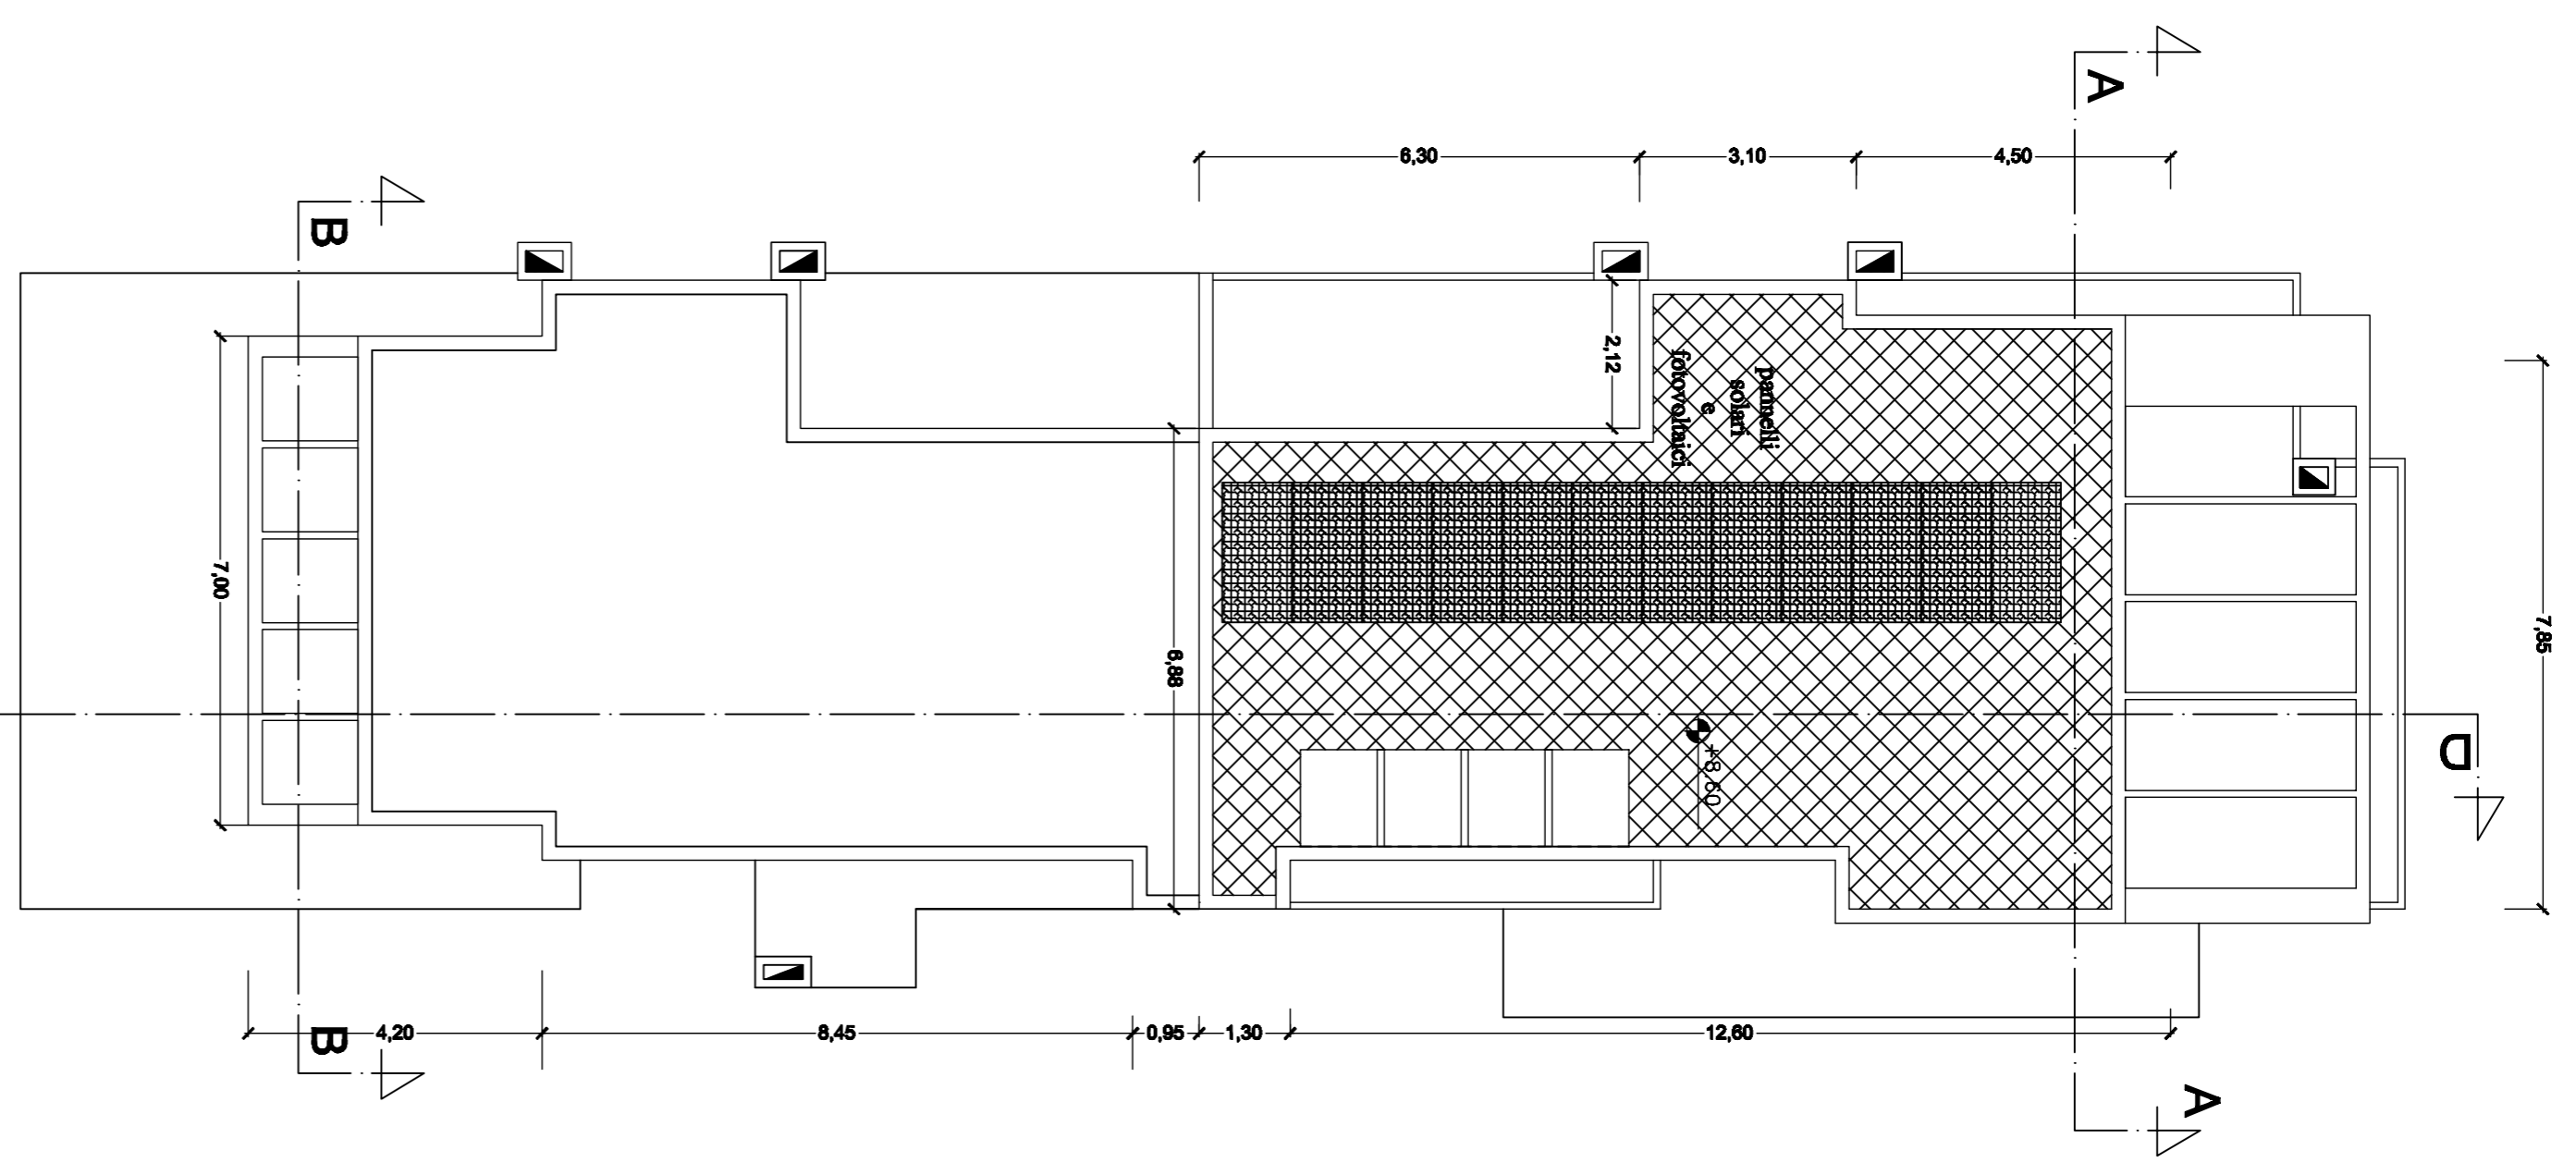

COPERTURE

Rapp. 1:100